


842 Square Feet


Lower Level: 613 Square Feet

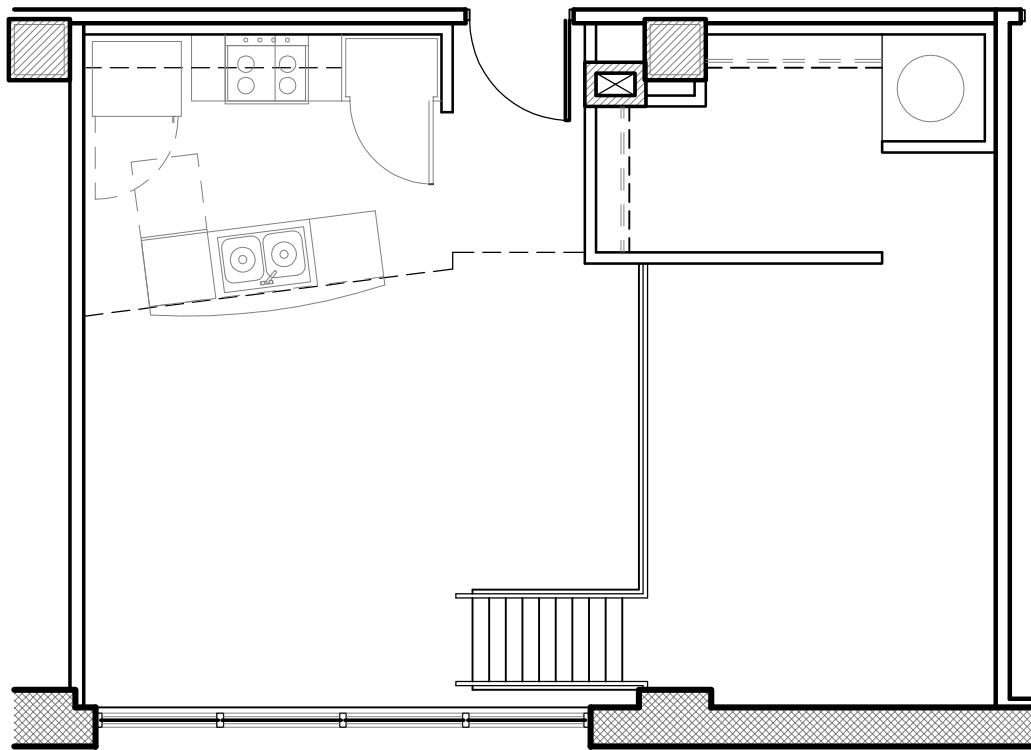

Upper Level: 229 Square Feet

**VANDEVER LOFTS**  
**UNIT 'A.2'**


Not to Scale

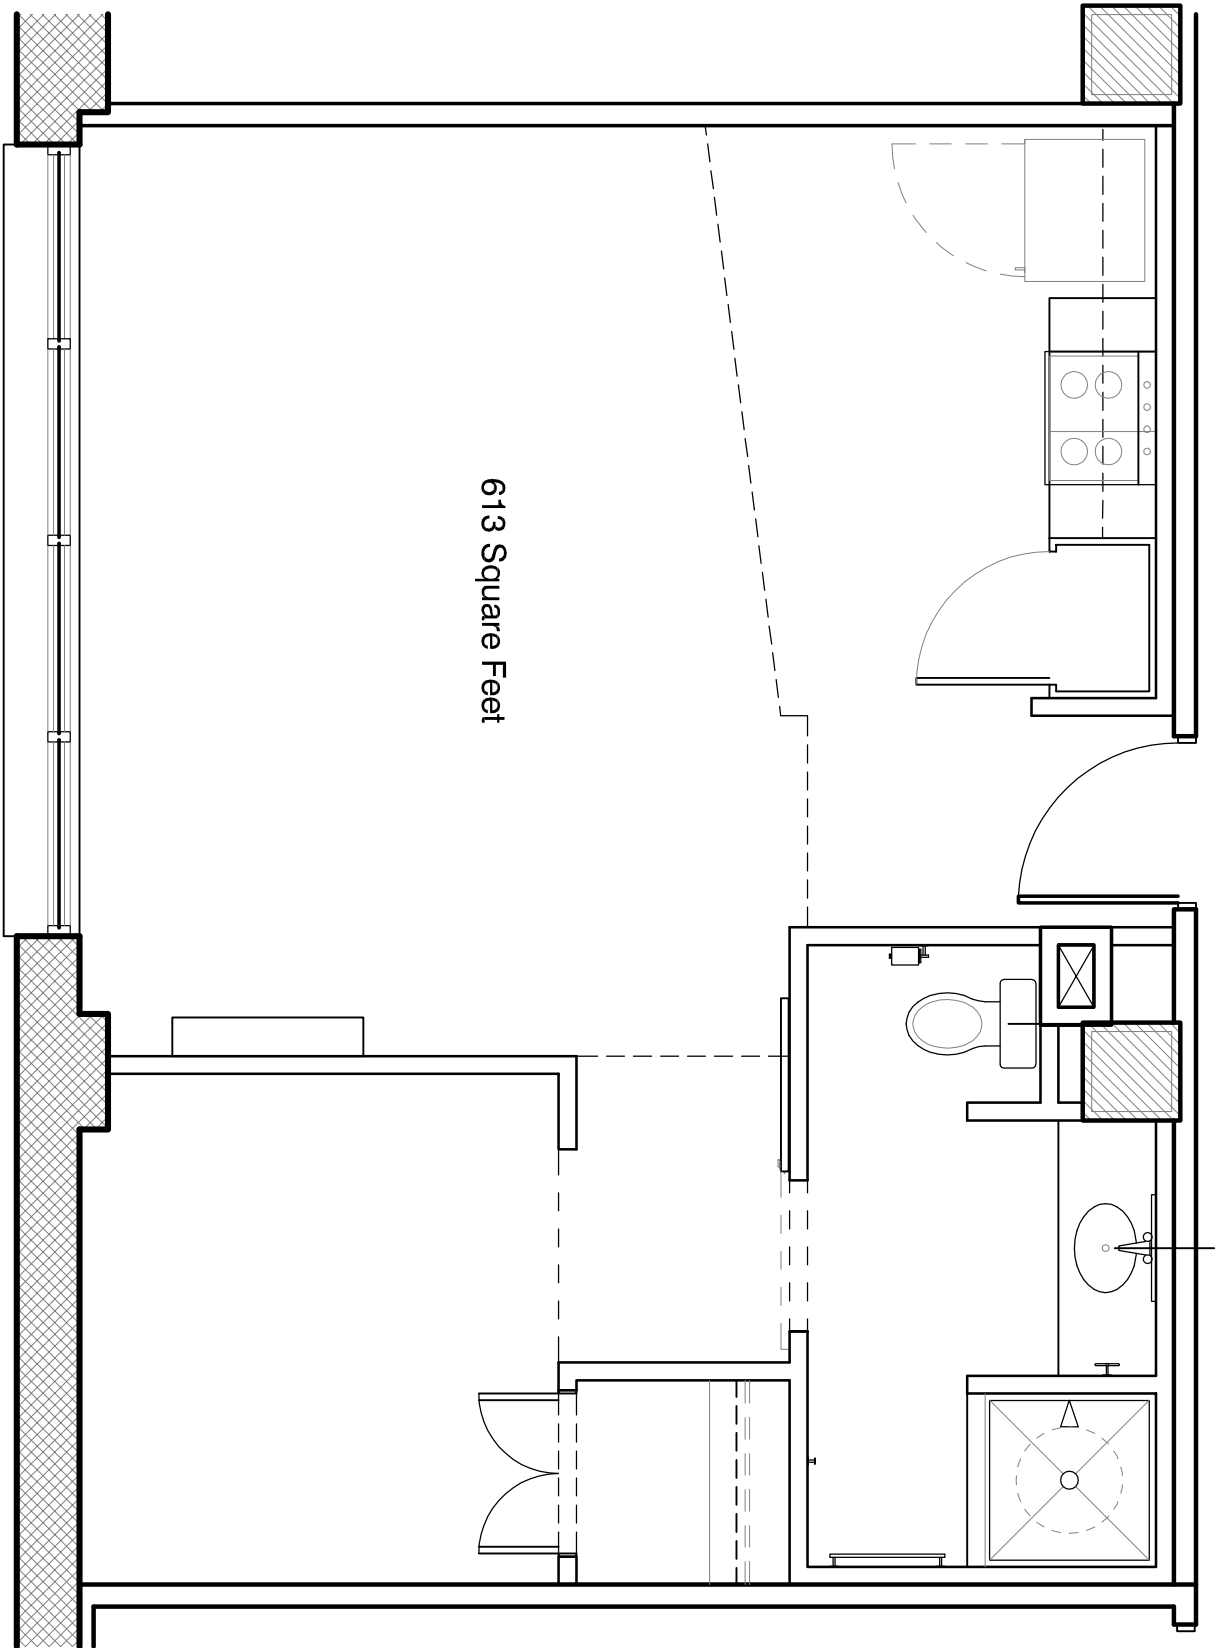

613 Square Feet


Not to Scale

VANDEVER LOFTS  
UNIT 'A'

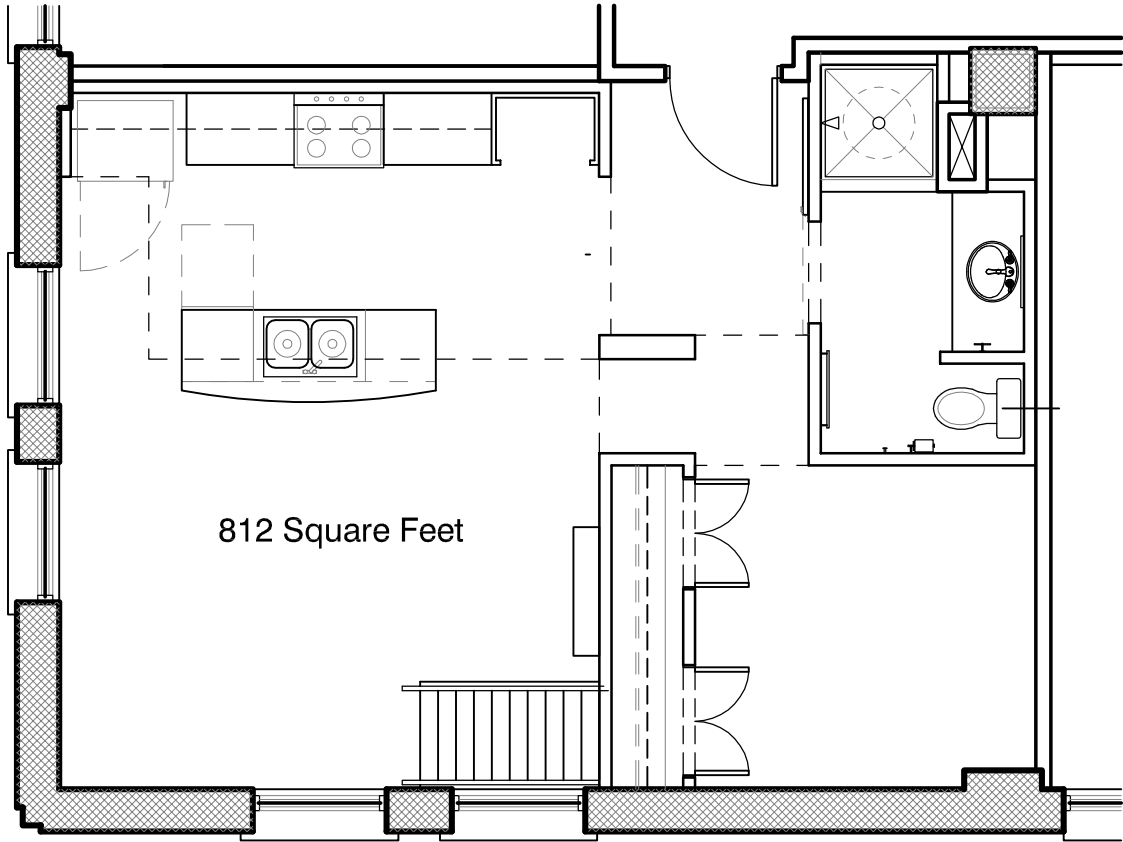

812 Square Feet


Lower Level: 612 Square Feet

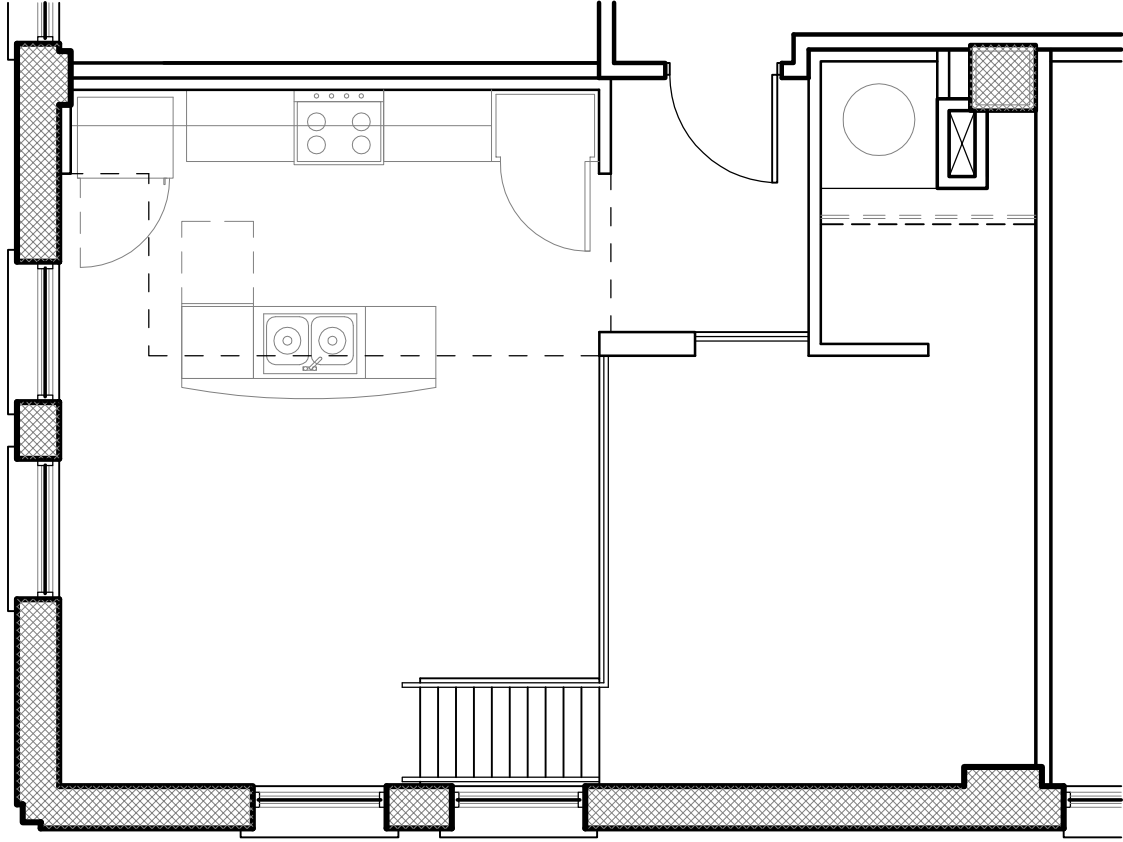

Upper Level: 200 Square Feet

**VANDEVER LOFTS**


UNIT 'B.2' Not to Scale

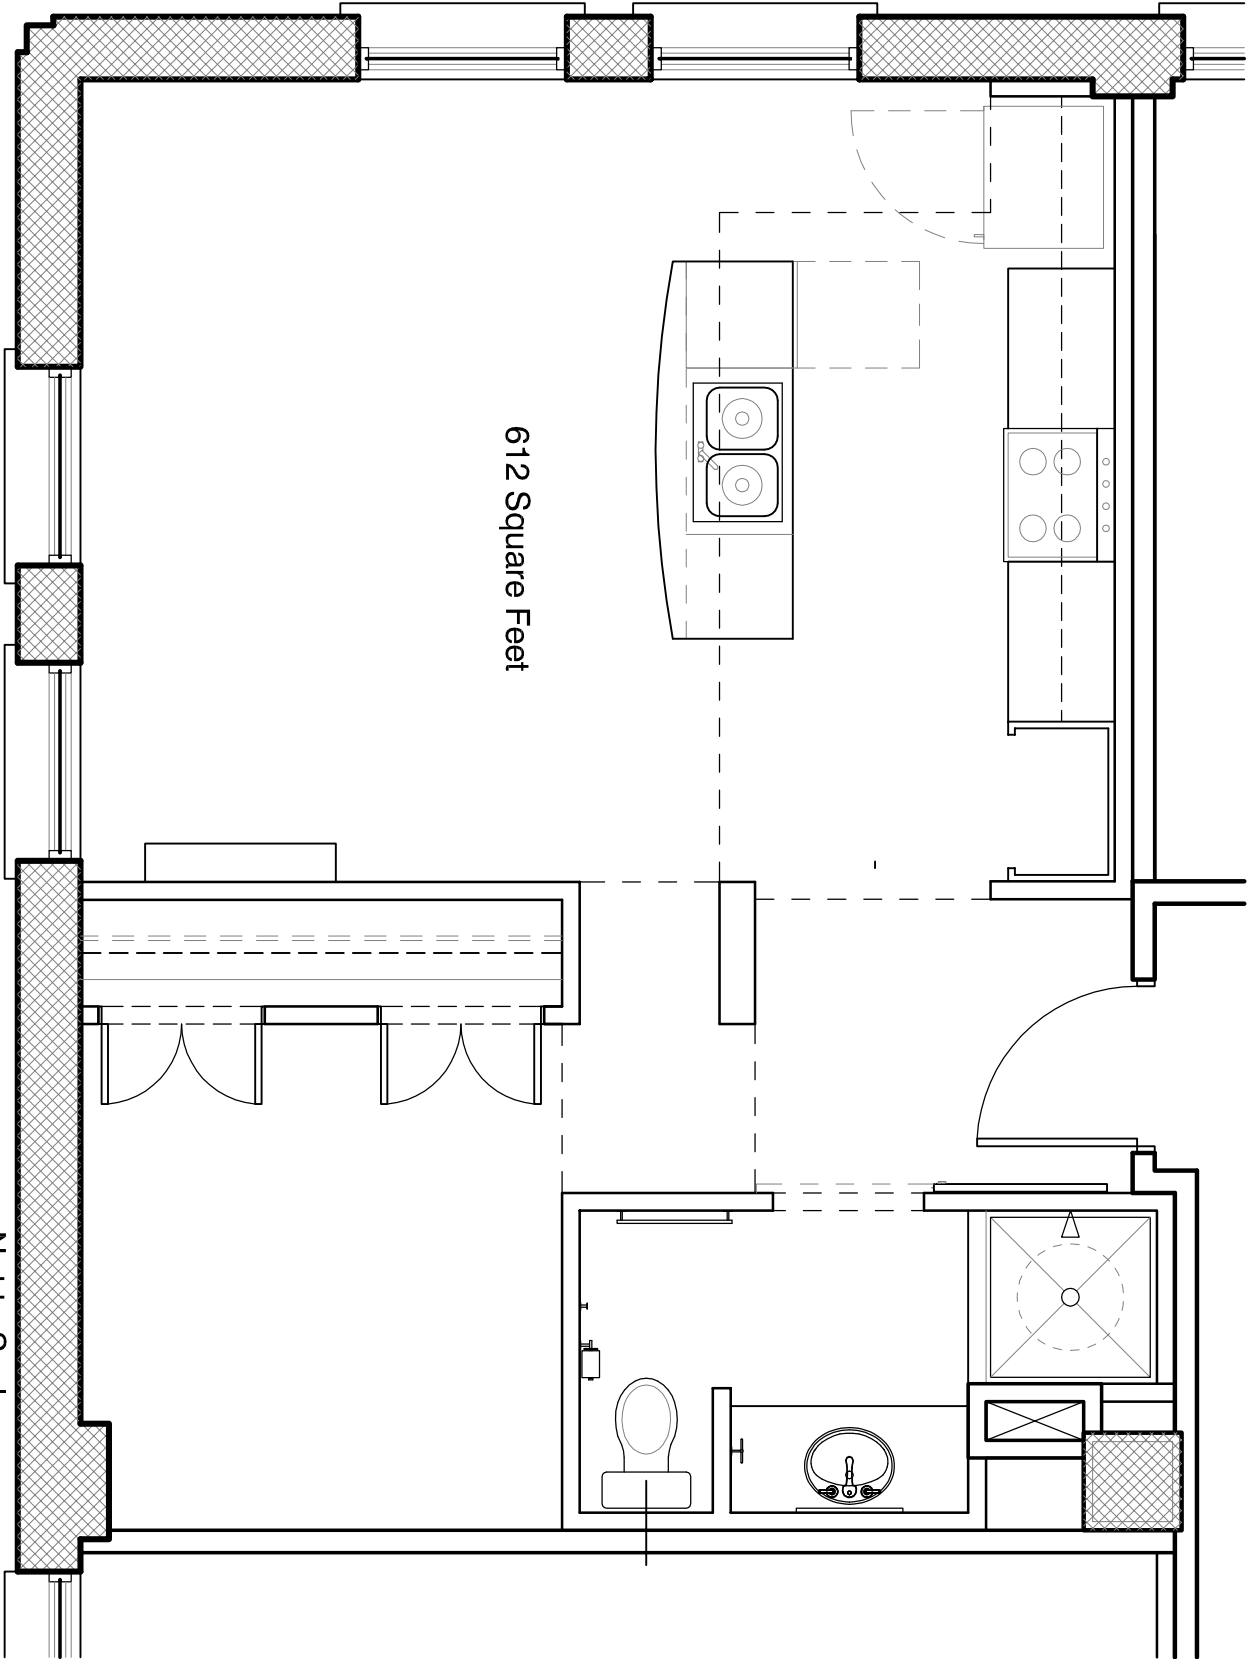

612 Square Feet


Not to Scale

VANDEVER LOFTS  
UNIT 'B'

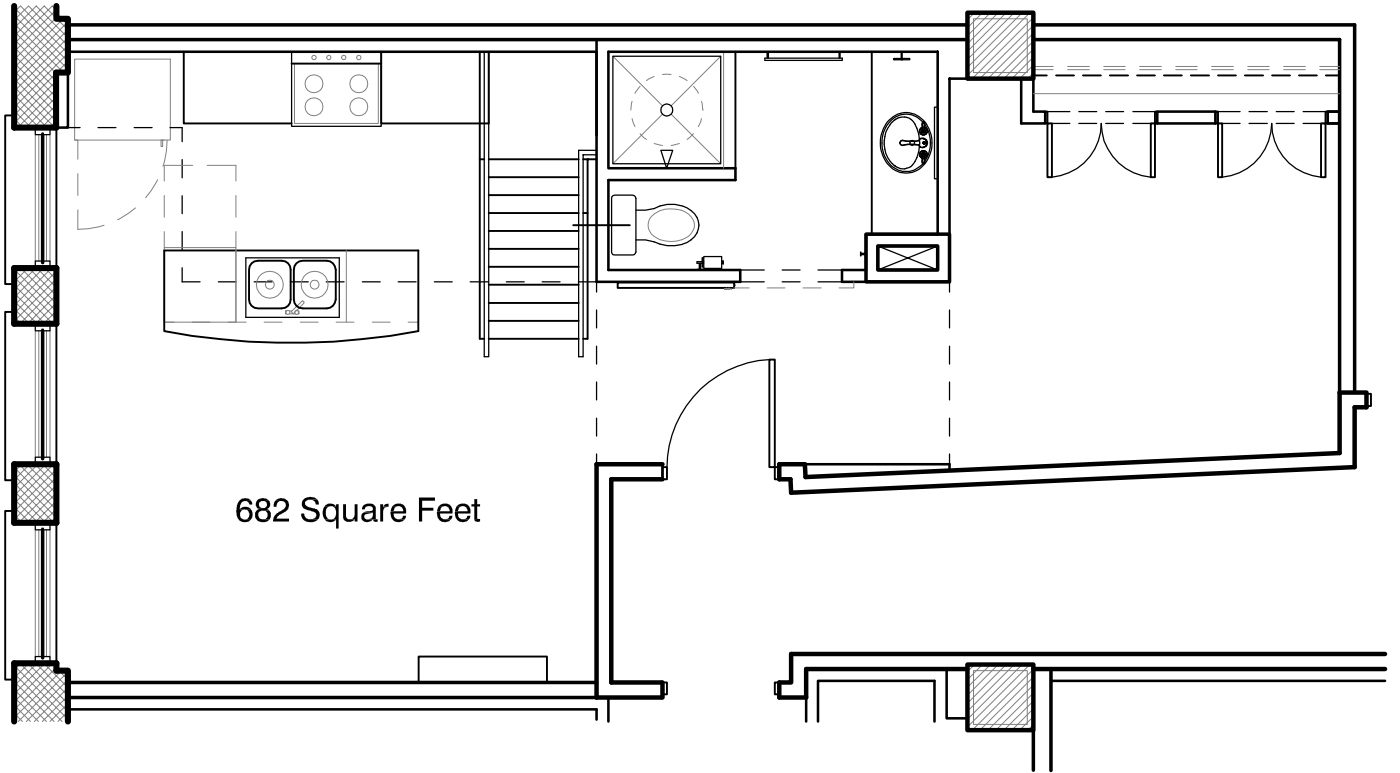


682 Square Feet

Lower Level: 559 Square Feet

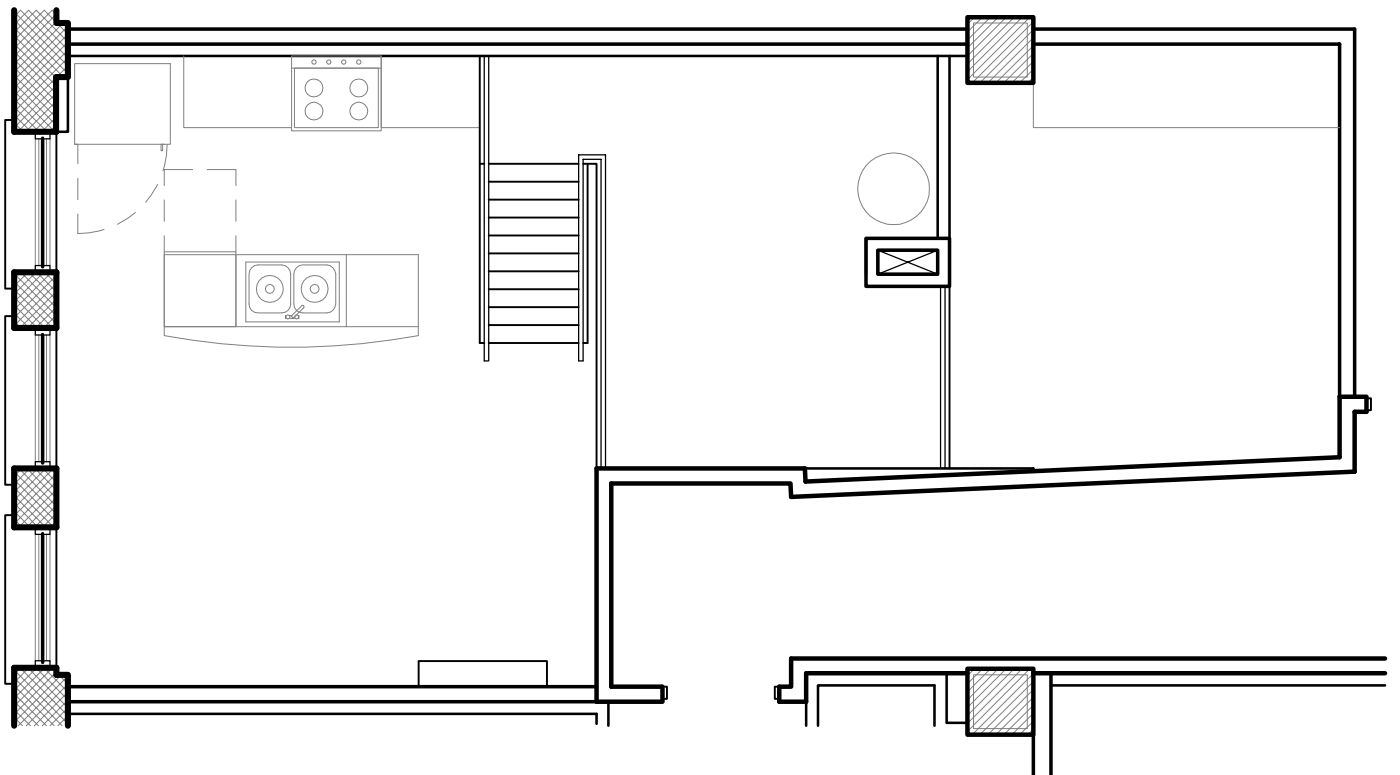

Upper Level: 123 Square Feet



**VANDEVER LOFTS**  
**UNIT 'C.2'** Not to Scale

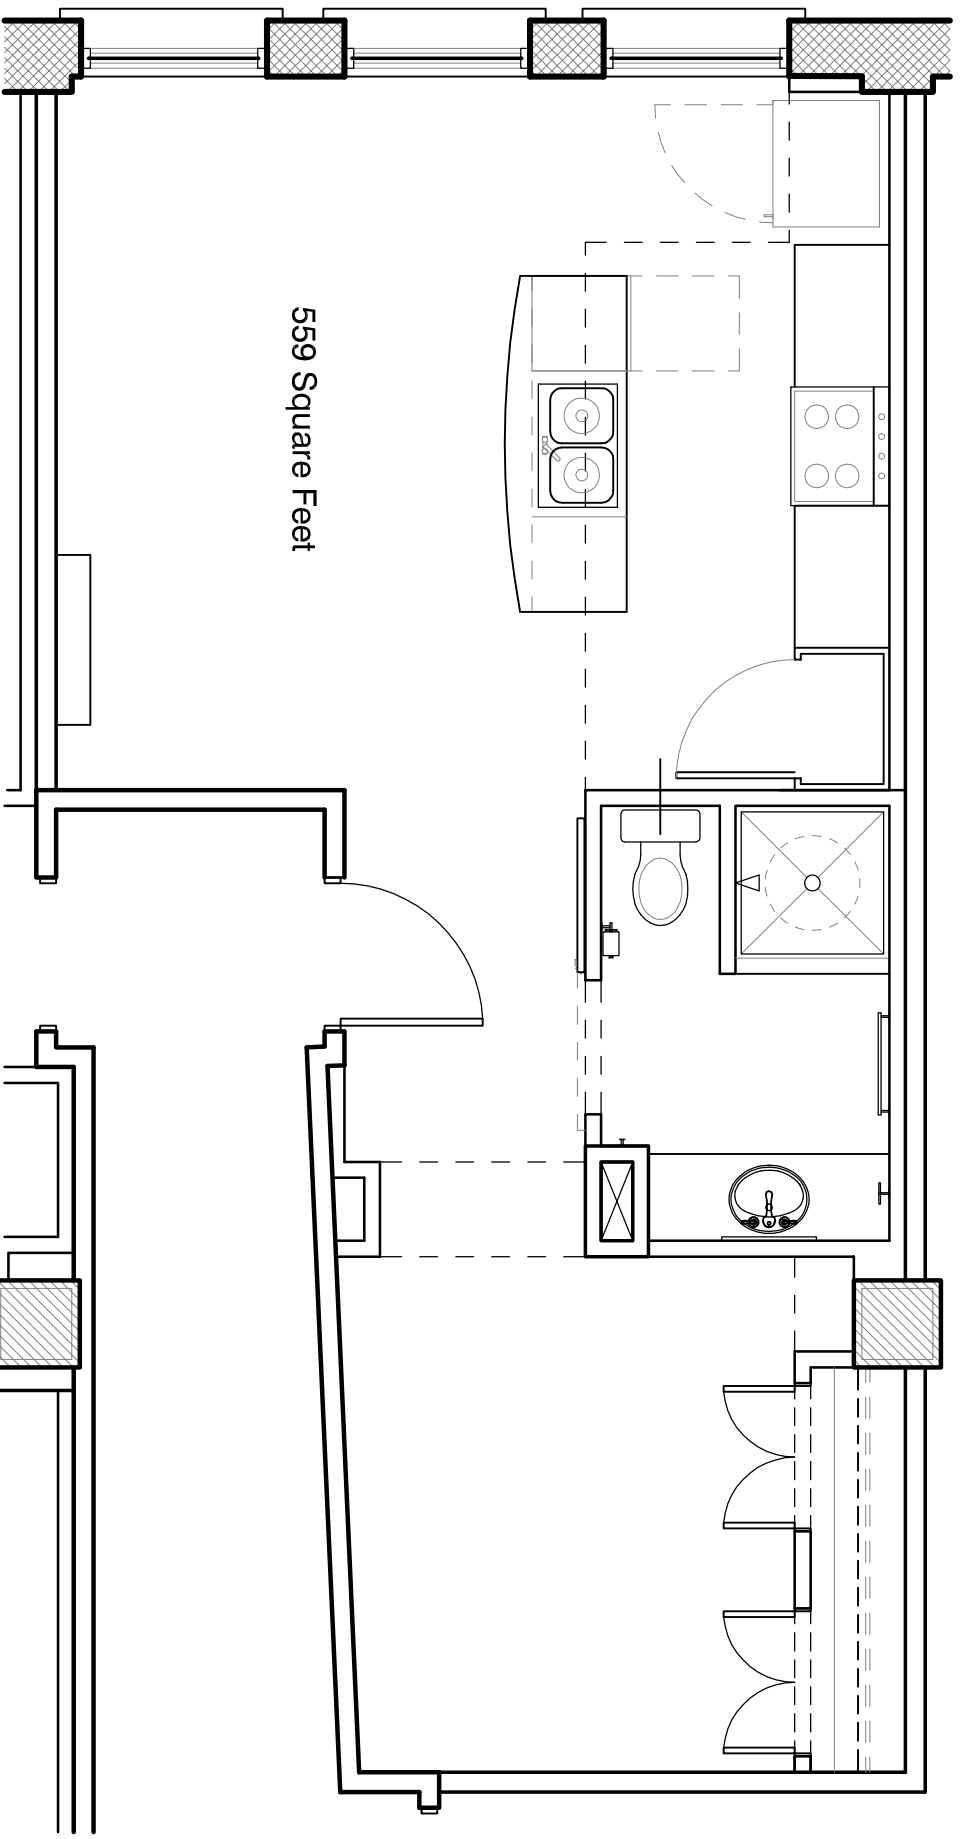

559 Square Feet


Not to Scale

VANDEVER LOFTS  
UNIT 'C'

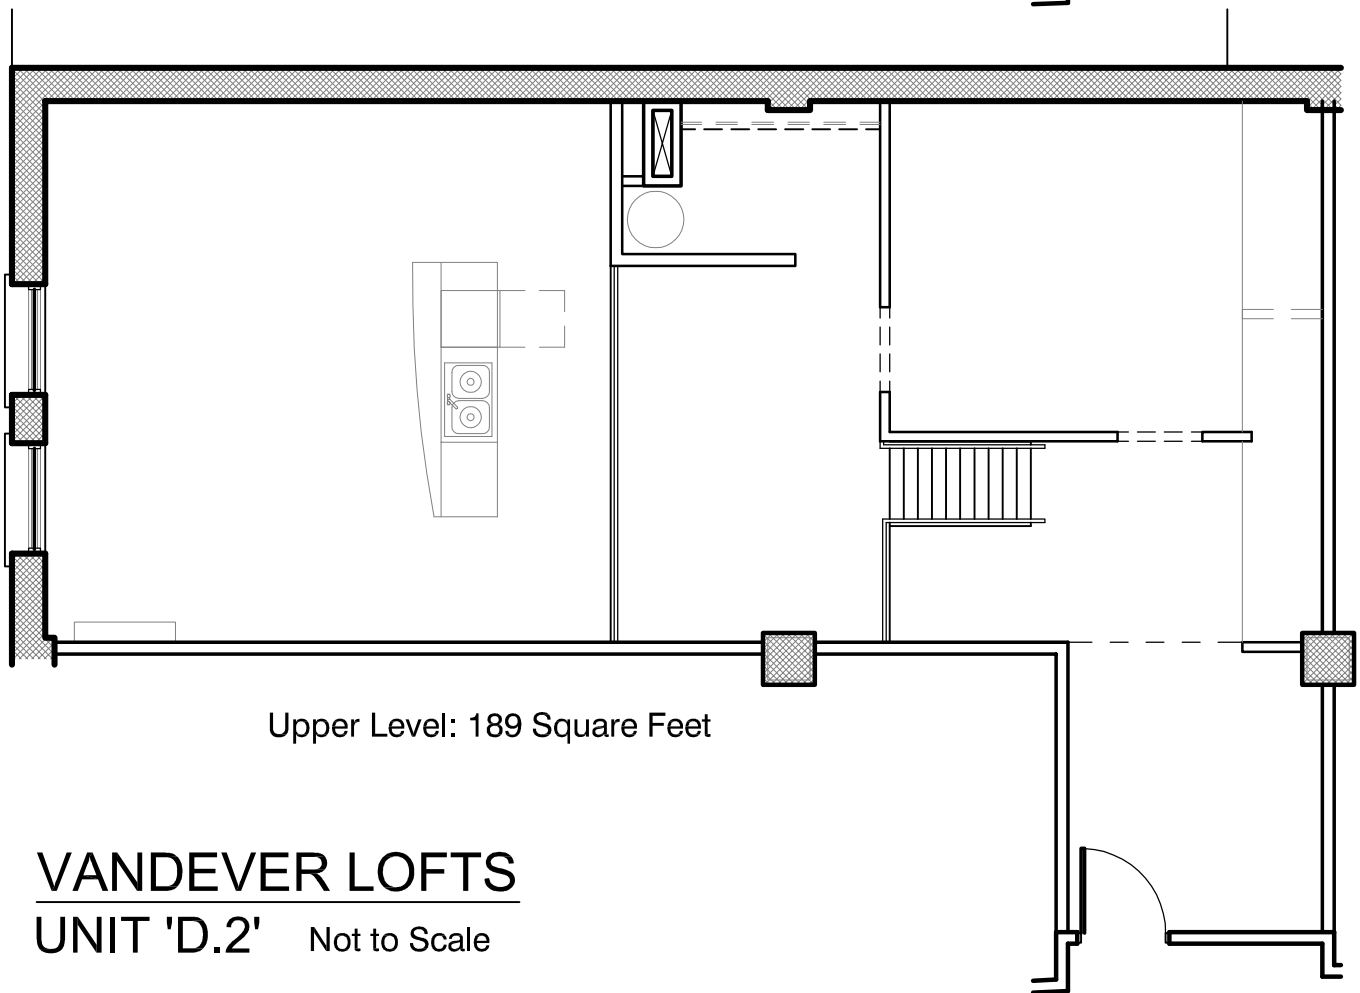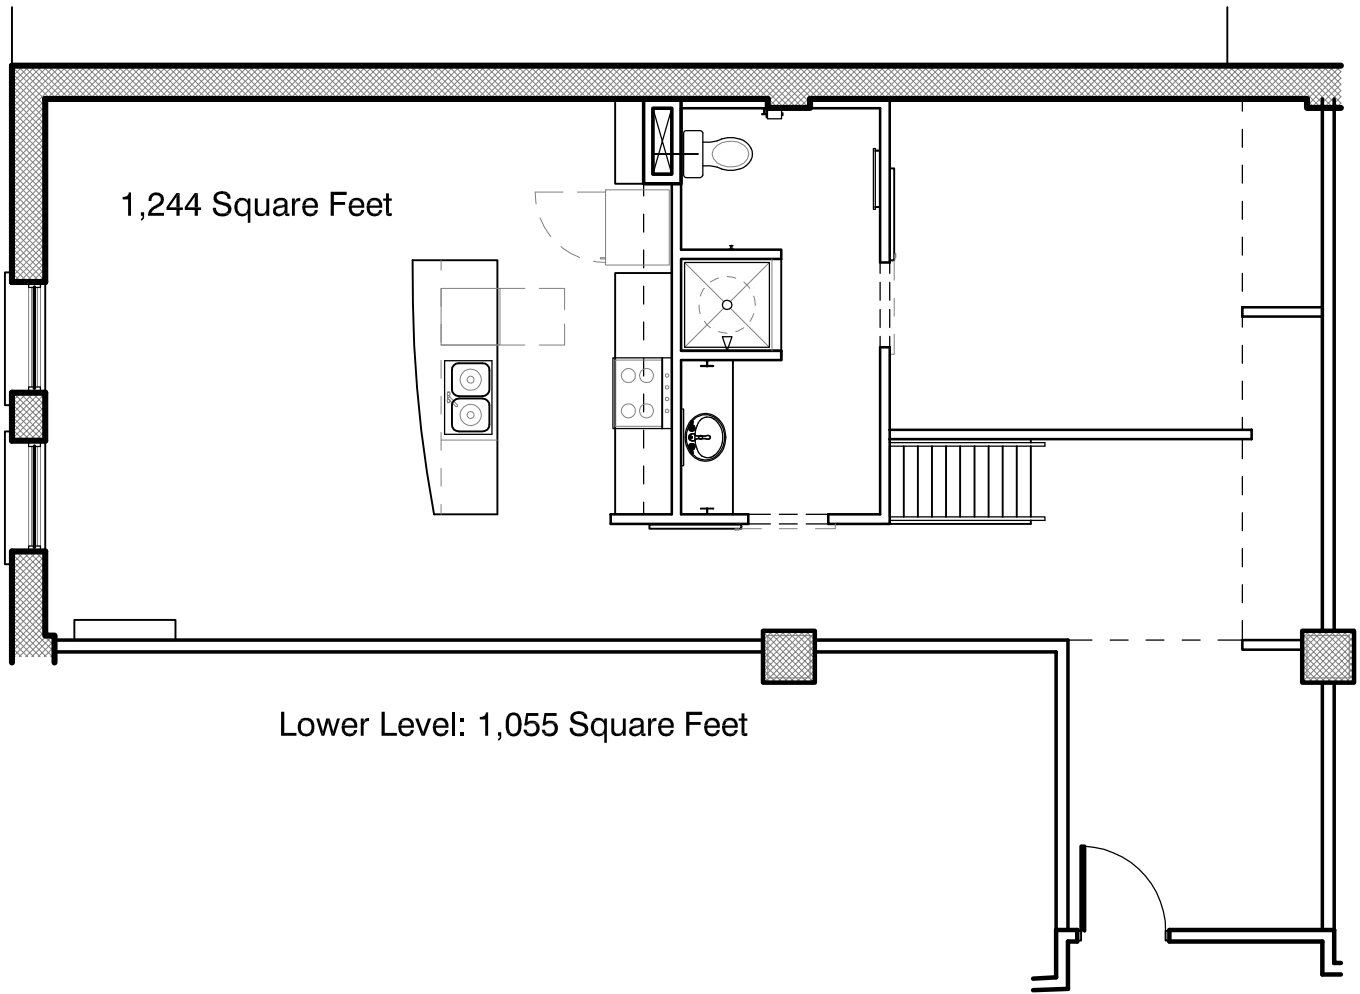


**VANDEVER LOFTS**  
**UNIT 'D.2'** Not to Scale

1,055 Square Feet

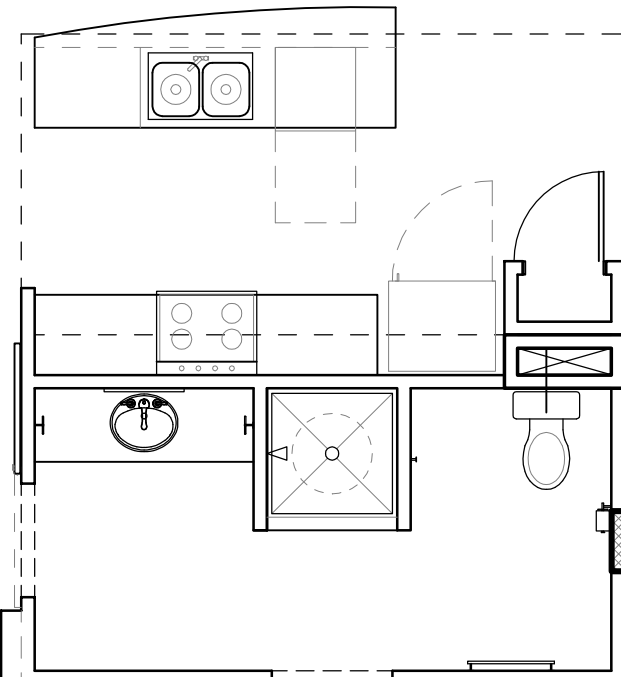


Not to Scale

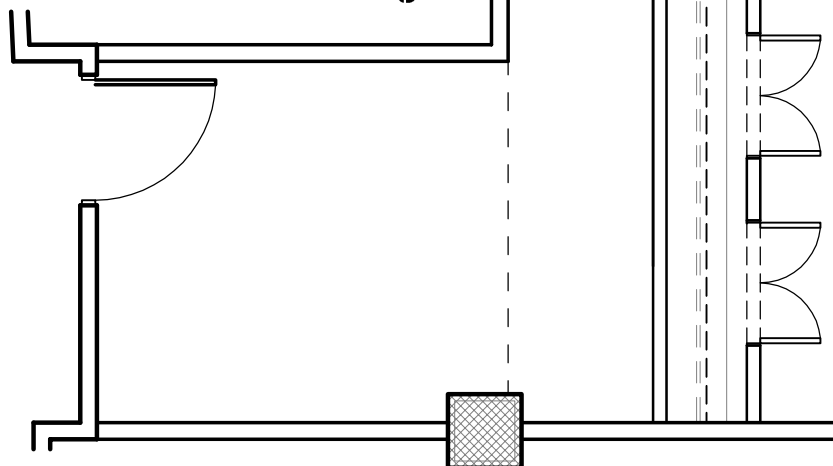


VANDEVER LOFTS  
UNIT 'D'



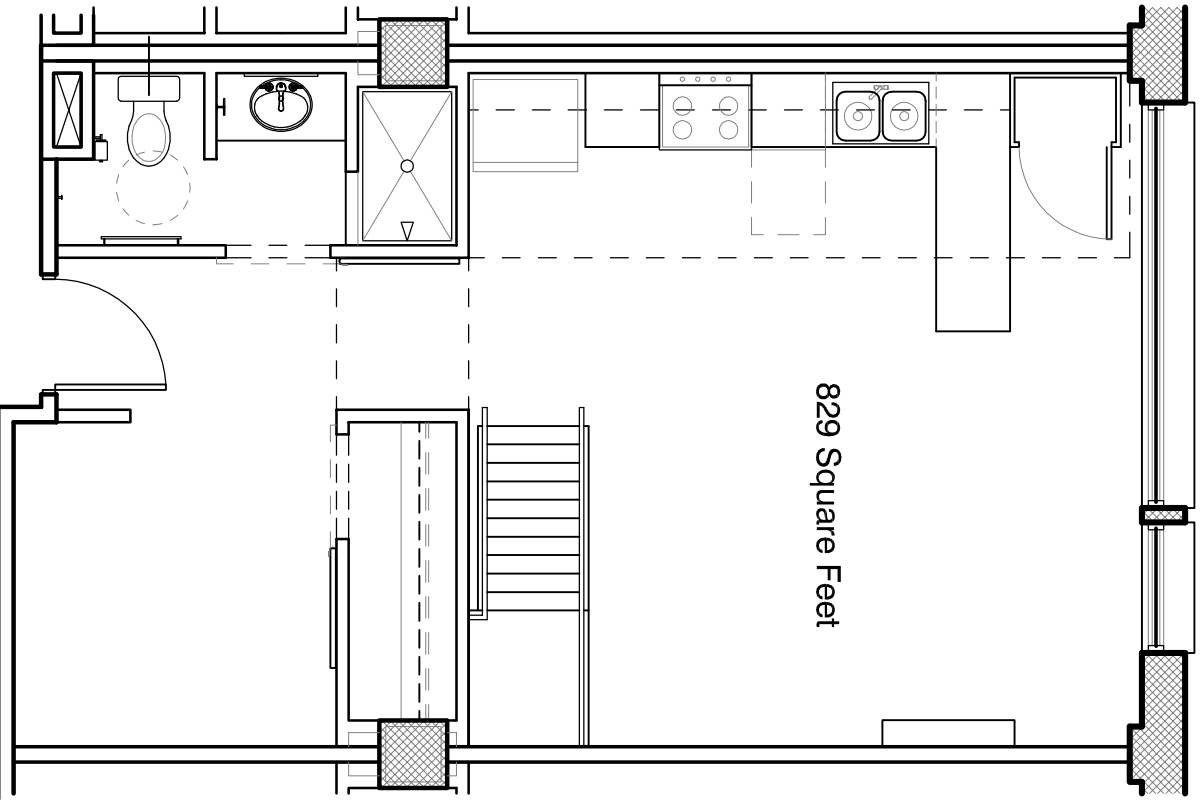

Lower Level: 600 Square Feet

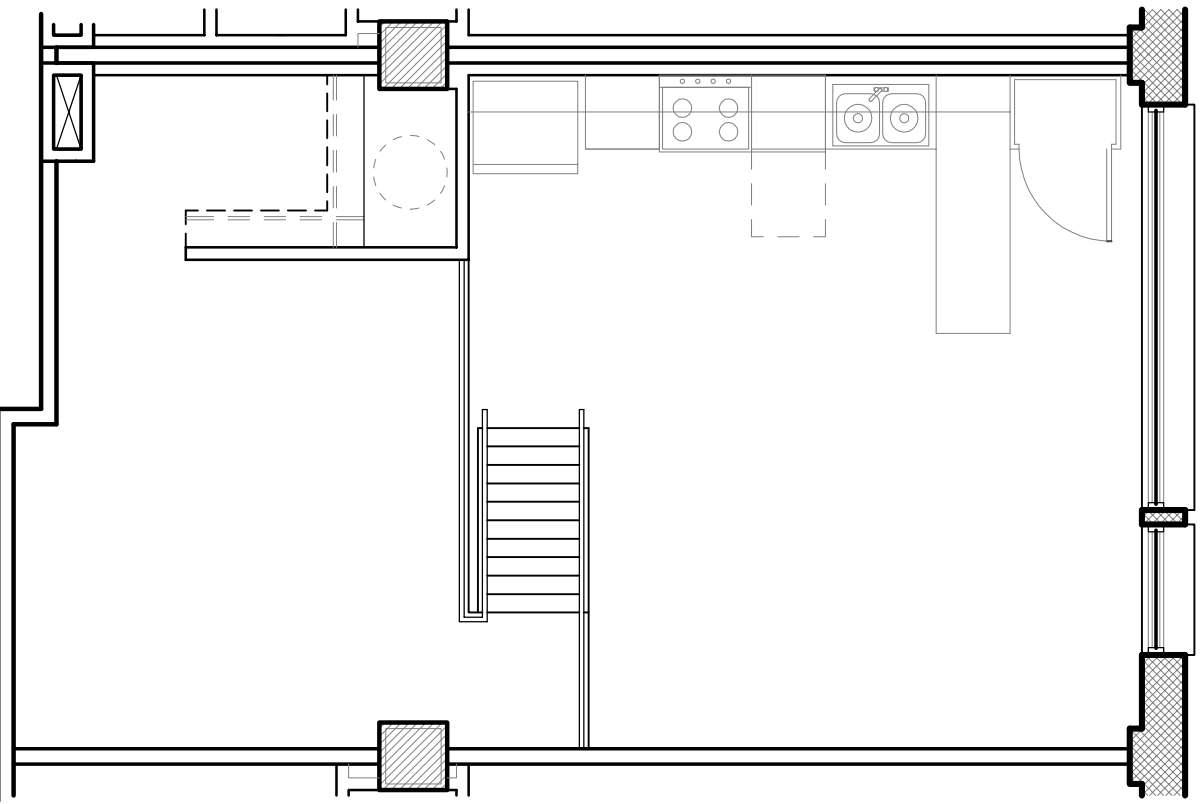


Upper Level: 229 Square Feet


# VANDEVER LOFTS

UNIT 'F.2' Not to Scale


VANDEVER LOFTS  
UNIT 'F'

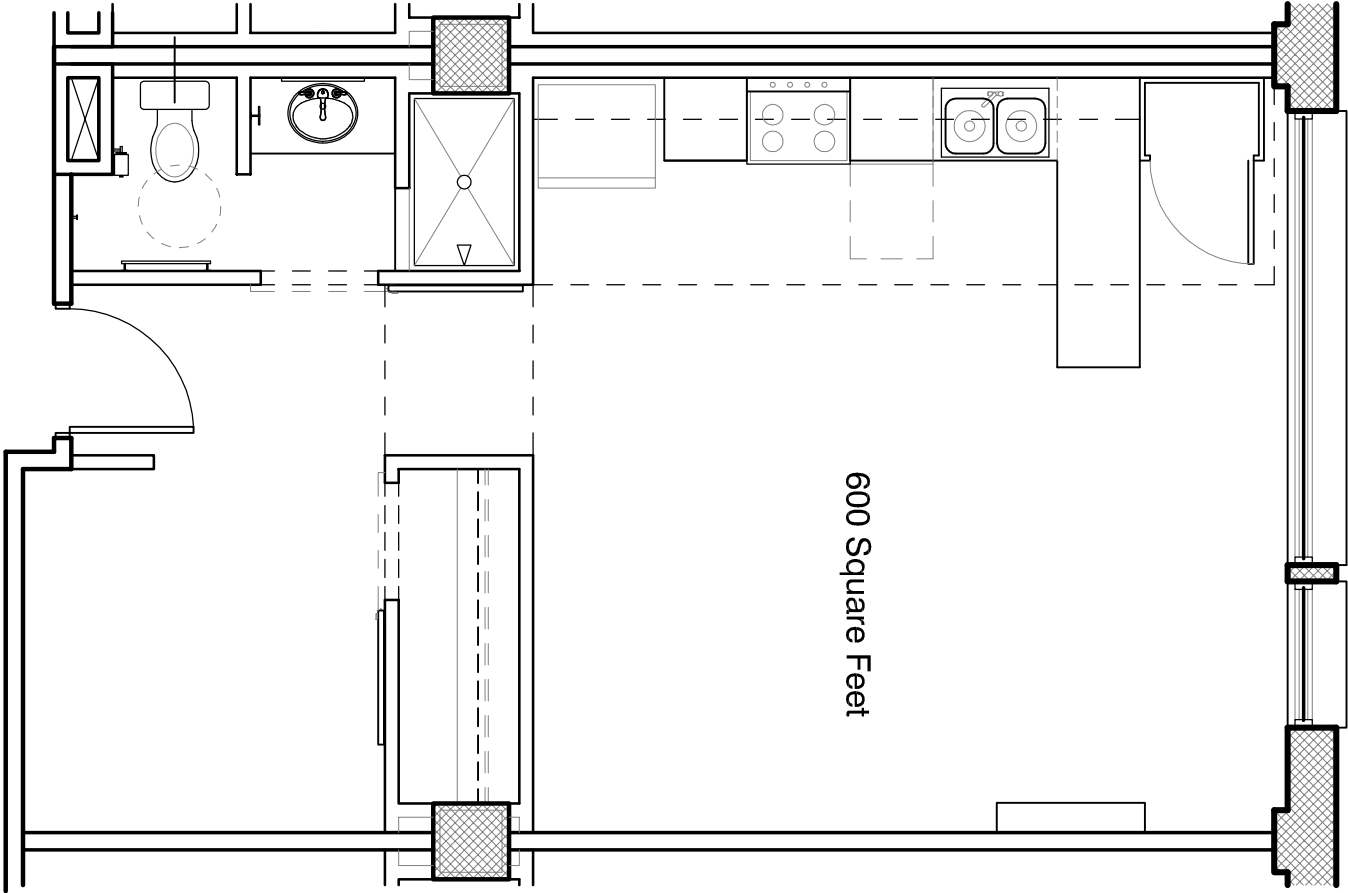

Not to Scale

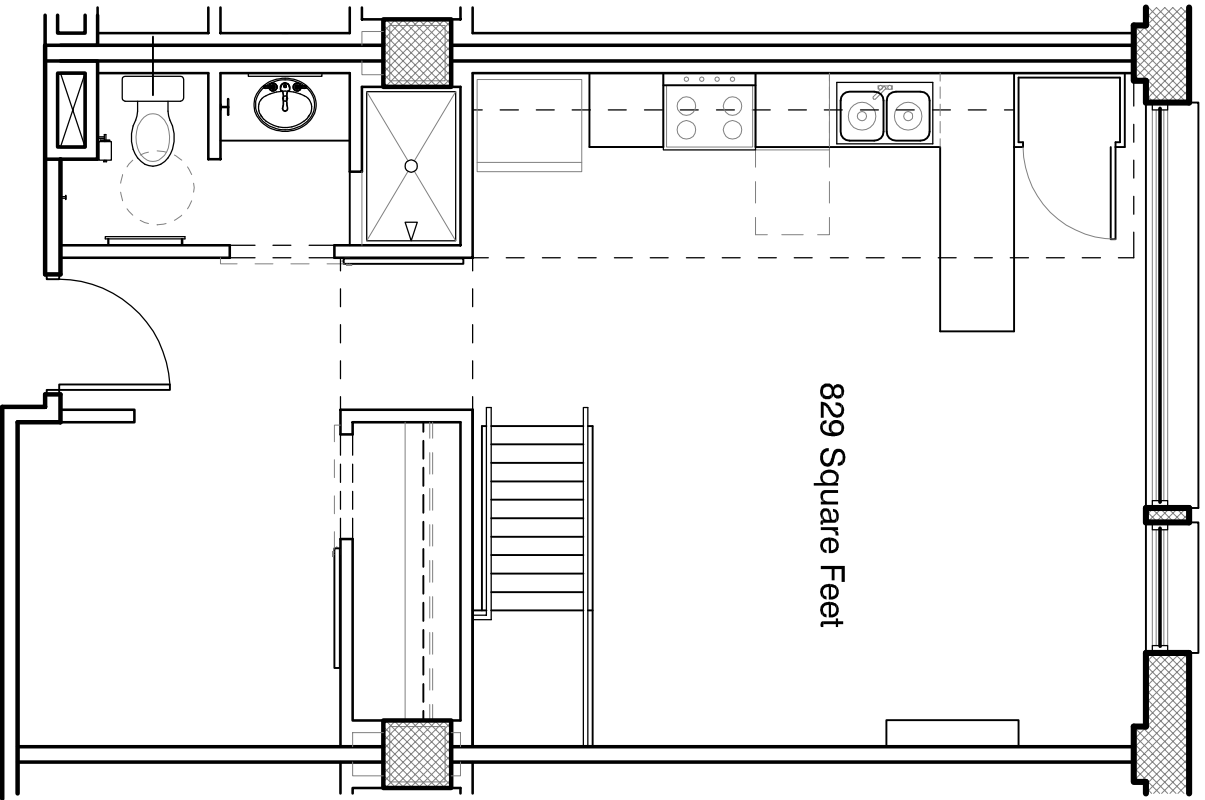

Lower Level: 600 Square Feet

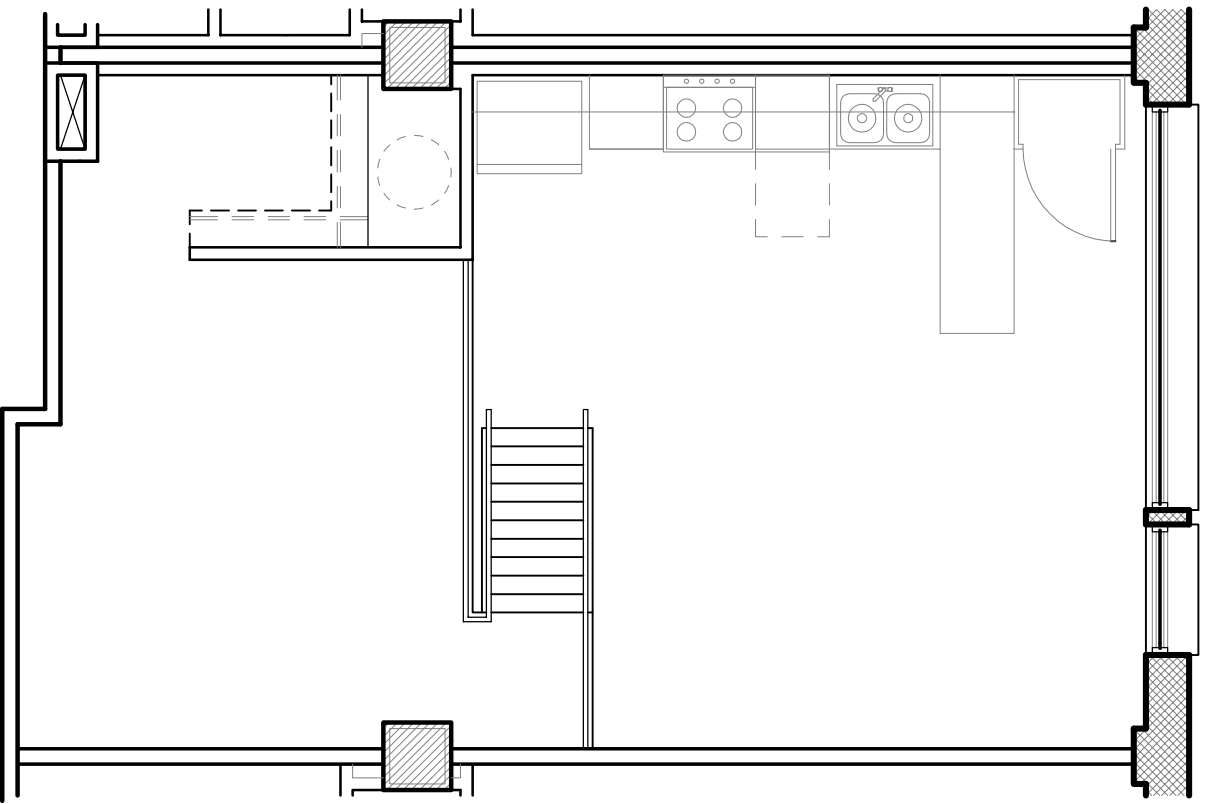



Upper Level: 229 Square Feet

# VANDEVER LOFTS

UNIT 'G.2' Not to Scale

VANDEVER LOFTS  
UNIT 'G'

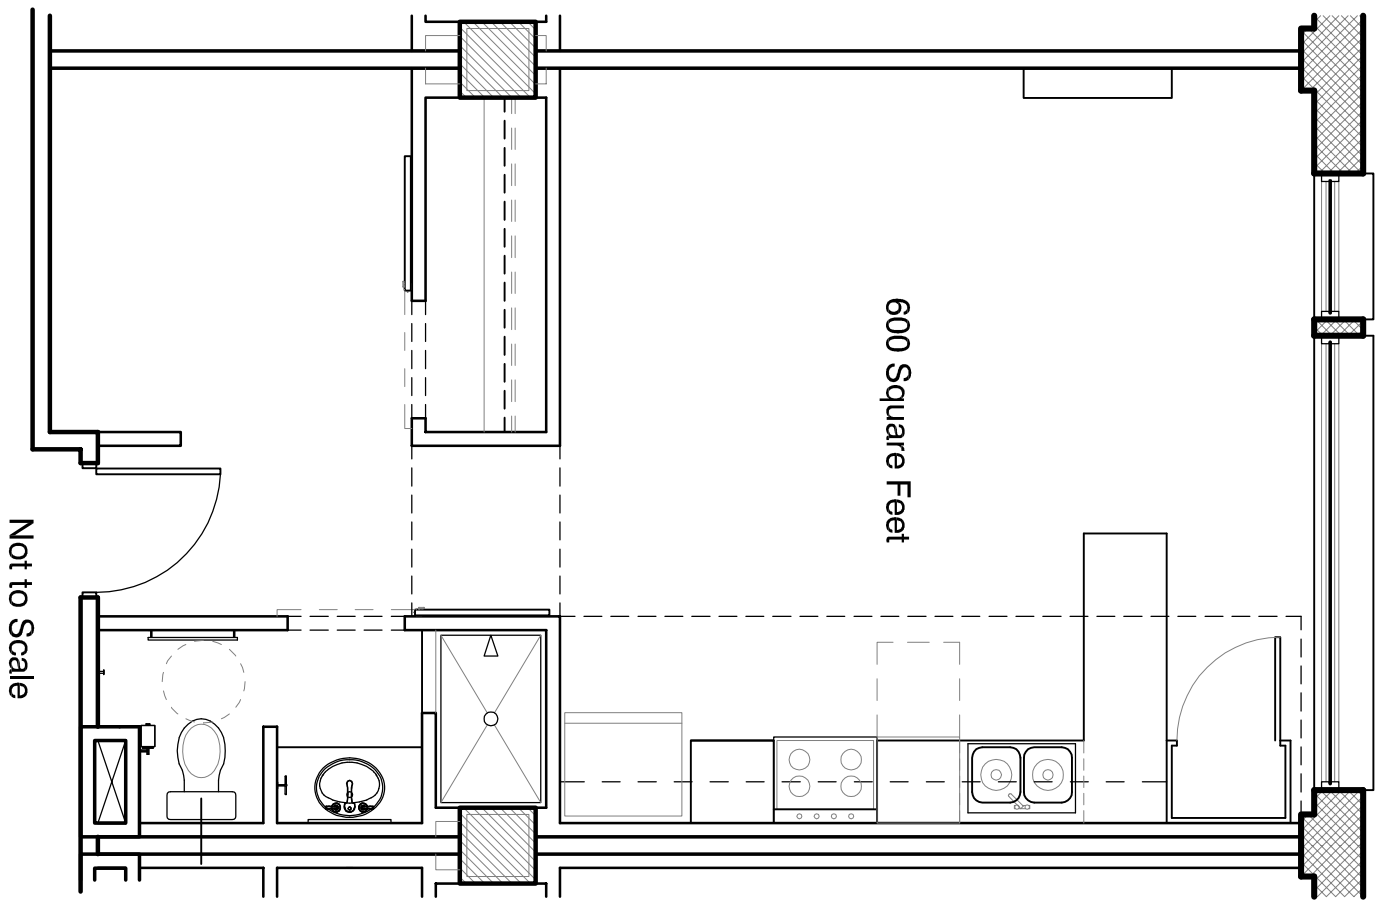

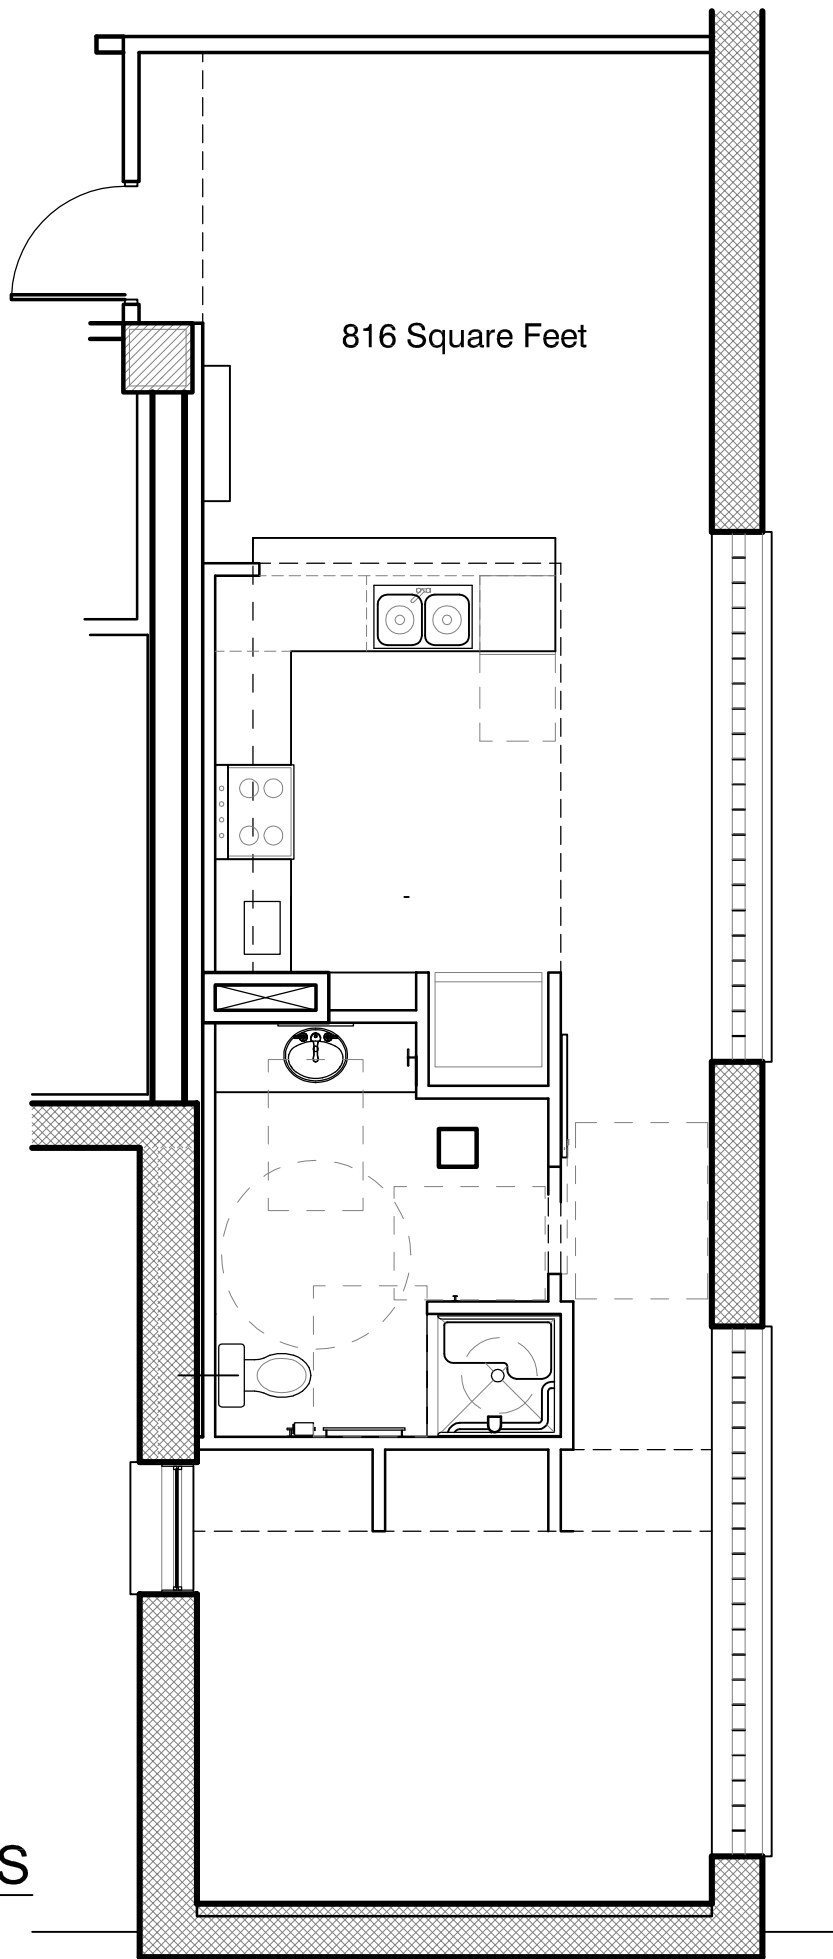

816 Square Feet

VANDEVER LOFTS  
UNIT 'J'

Not to Scale